


10
5
0

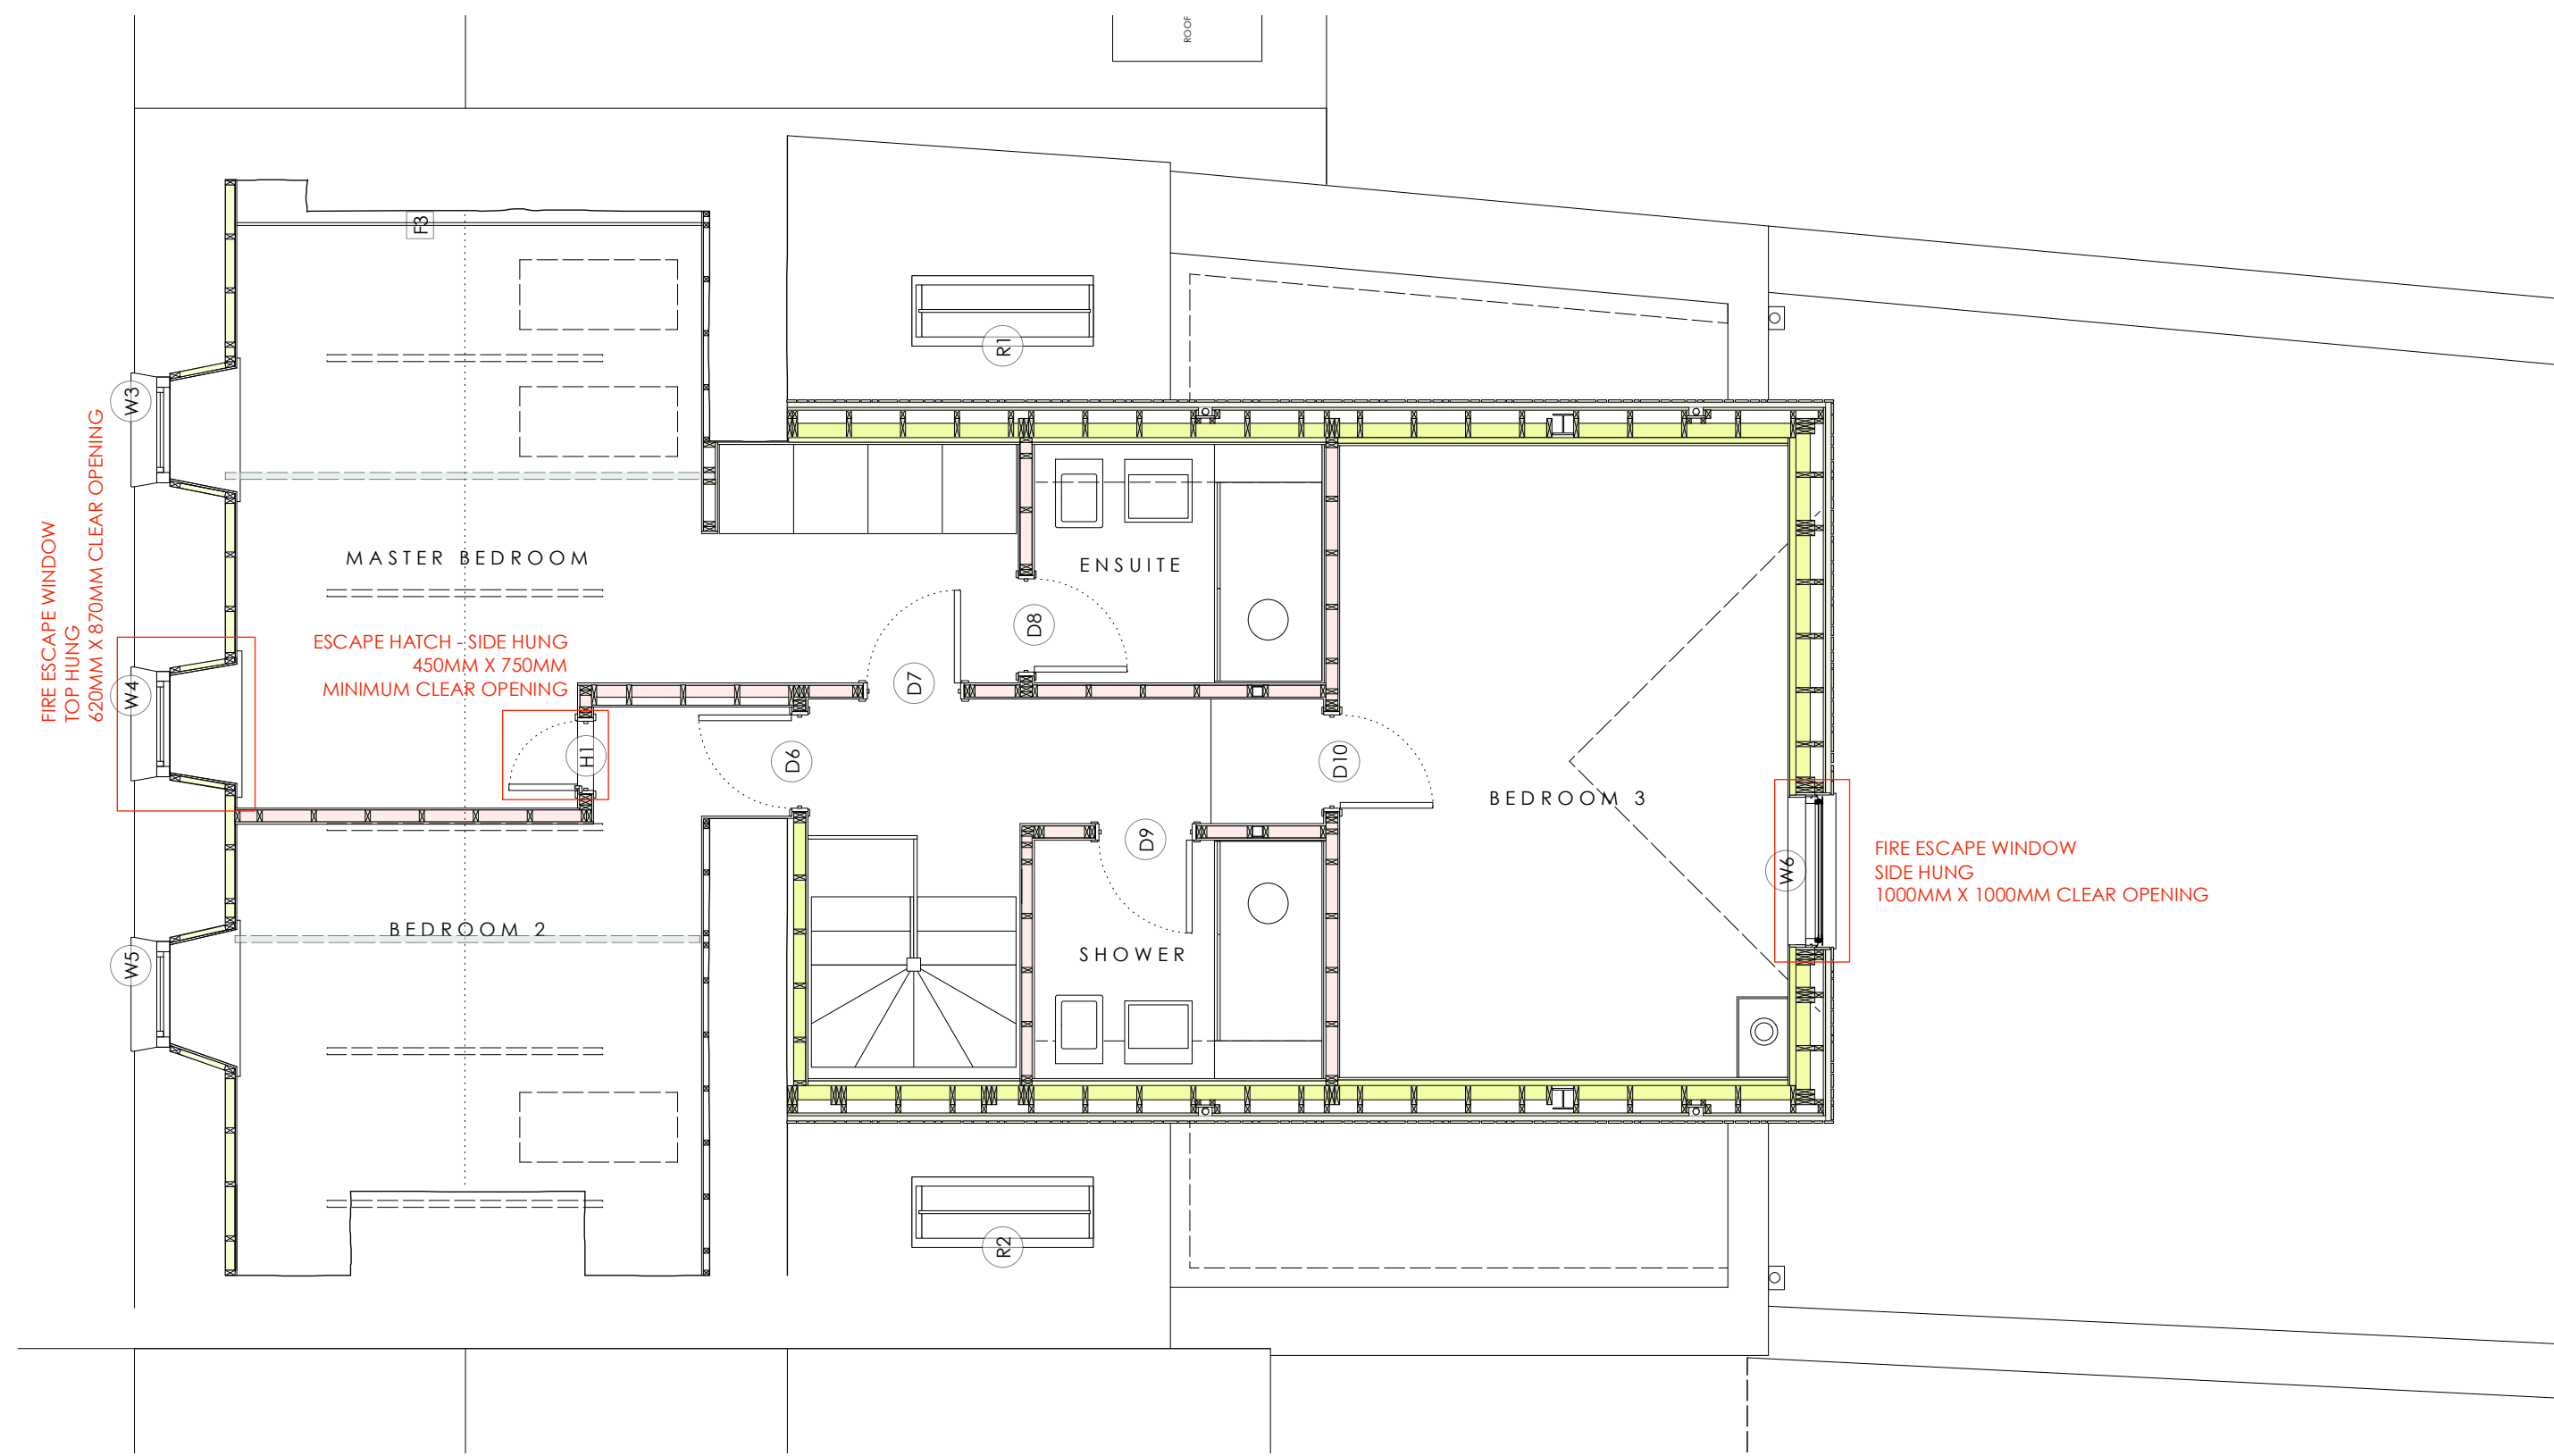

FIRE ESCAPE WINDOW
TOP HUNG
620MM X 870MM CLEAR OPENING

ESCAPE HATCH - SIDE HUNG
450MM X 750MM
MINIMUM CLEAR OPENING

FIRE ESCAPE WINDOW
SIDE HUNG
1000MM X 1000MM CLEAR OPENING

*NOTE - H1 - HATCH BETWEEN BEDROOM 2 AND MASTER BEDROOM TO ALLOW SAFE EGRESS THROUGH ESCAPE WINDOW W4

0 5 10 SCALE IN METRES 15

VINE COTTAGE
6 HIGHER STRAND ST MARYS

PROPOSED
FIRST

DRW. NO. VCBC102
DATE - SEP 2023
SCALE - 1:50 @ A3